

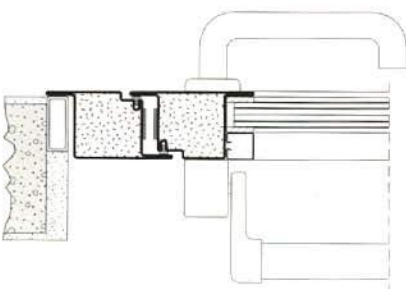



MAX SIZES FOR 1 LEAF DOOR OPEN TO 90°

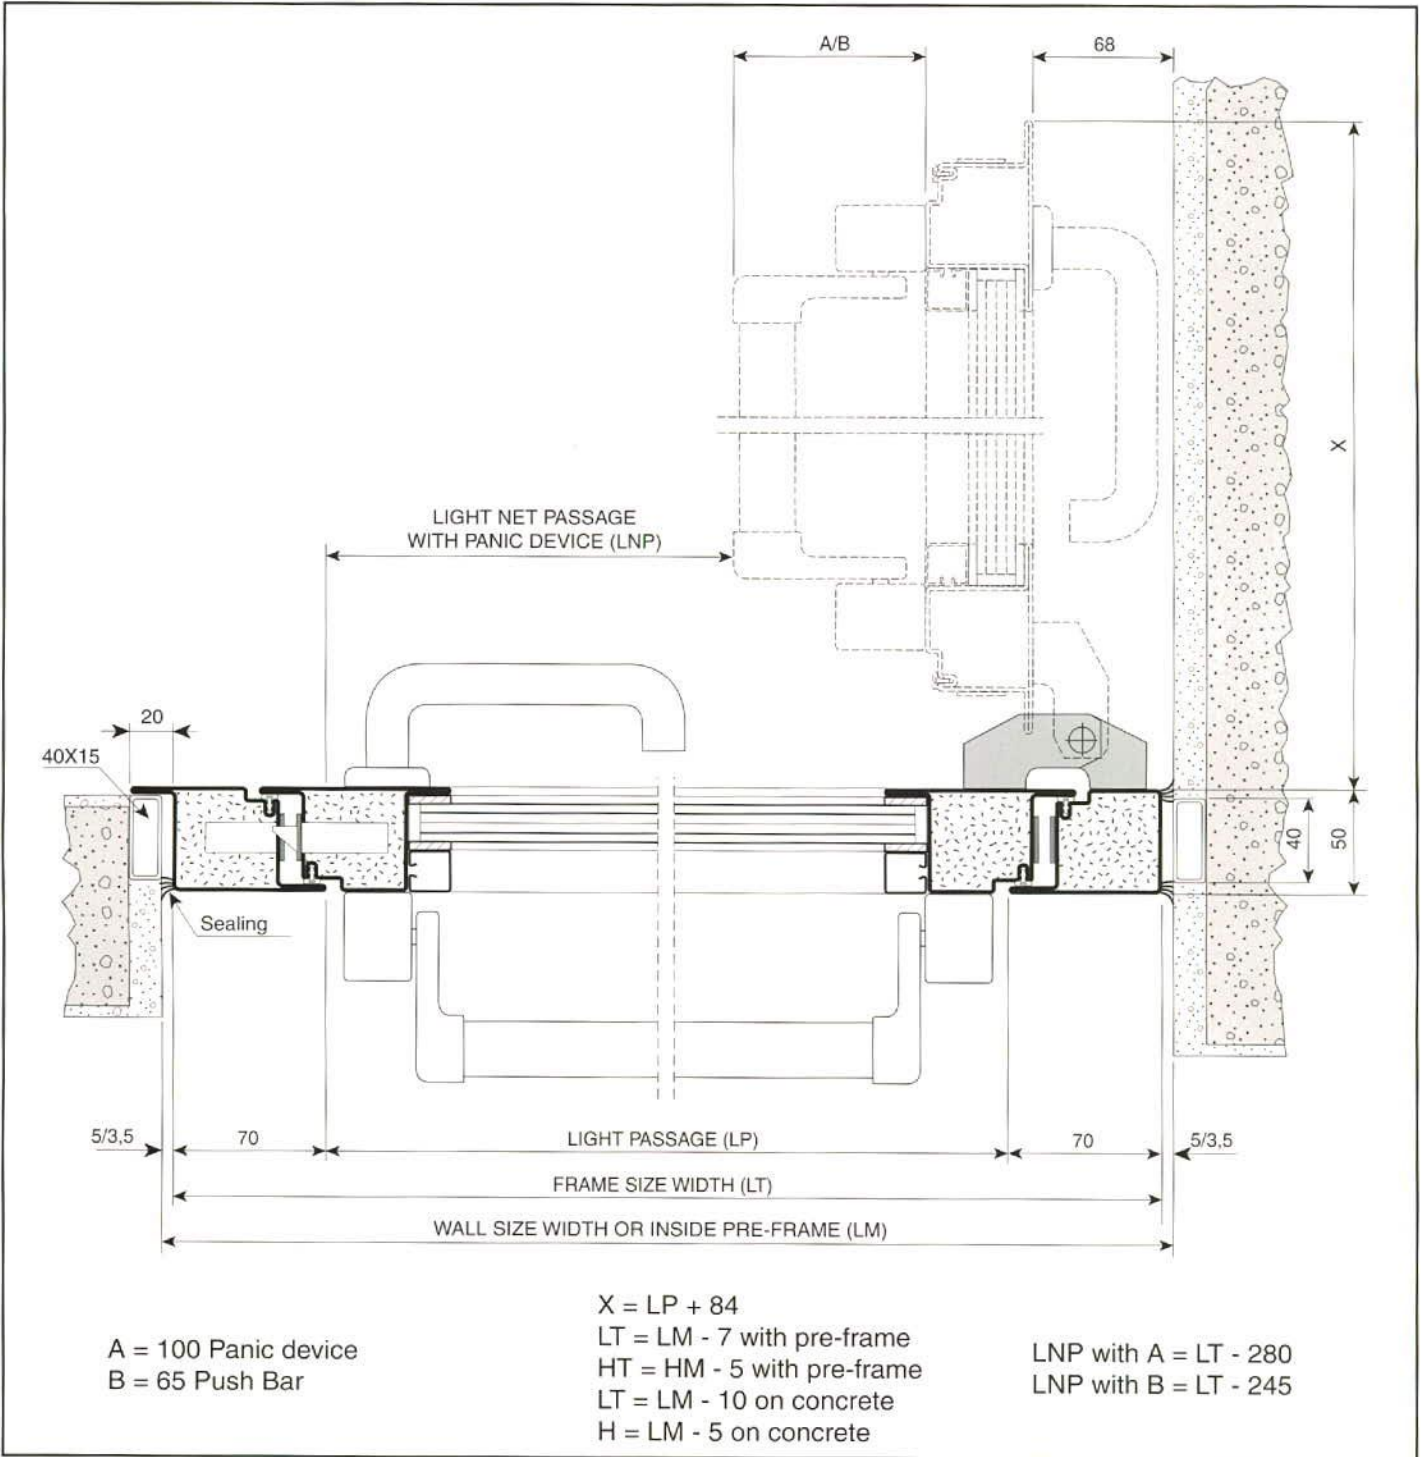

INSTALLATION ANGLE TYPE "Z"

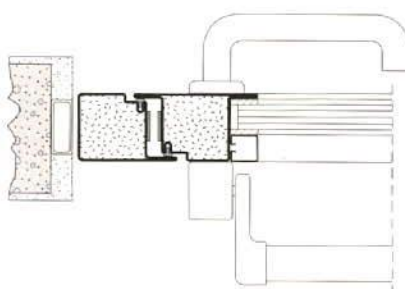

INSTALLATION IN THE WALL TYPE "L"

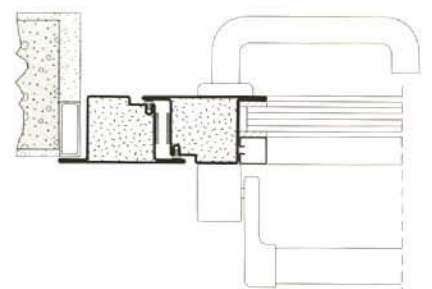

INSTALLATION ANGLE WITH OPPOSITE OPENING TYPE "T"